


Floor Plan



BAKER TECH


5909 Baker Road Suite 500

Office:	7,018 SF
Tech:	6,554 SF
<u>Warehouse:</u>	<u>1,158 SF</u>
Total:	14,730 SF

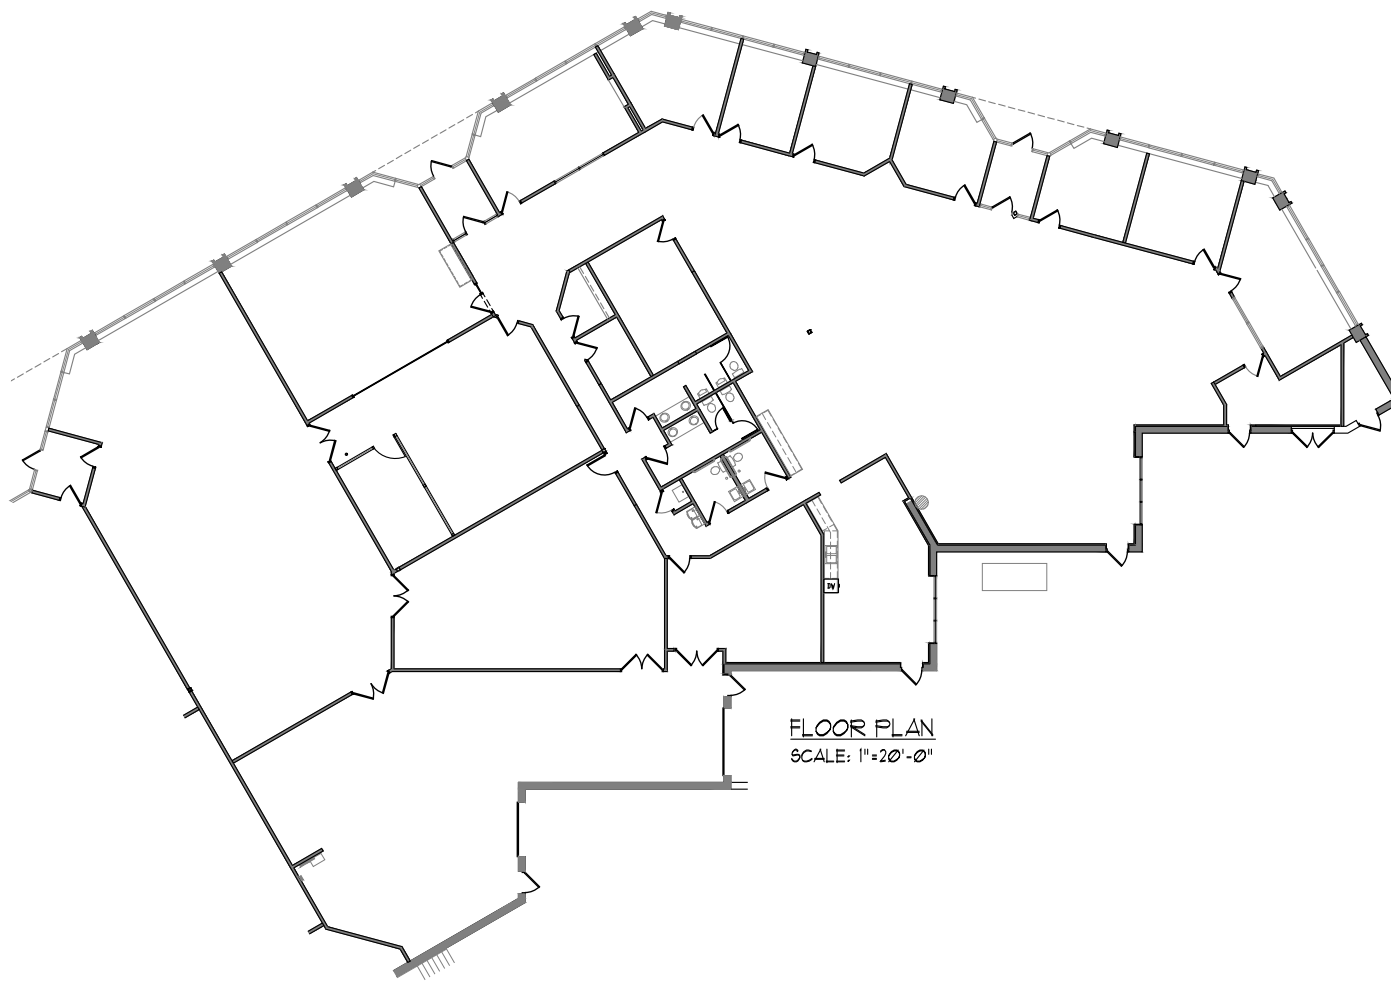

FLOOR PLAN
SCALE: 1"=20'-0"

BUILDING KEY:

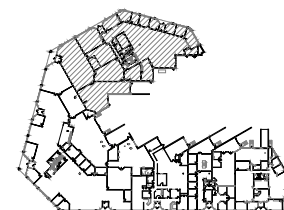

Leasing contacts:

JOE OWEN
952 897 7888
joe.owen@colliers.com

CORBIN CHAPMAN
952 374 5811
corbin.chapman@colliers.com

Owned by:





Floor Plan



BAKER TECH

**6121 Baker Road
Suite 108**

Office:	6,285 SF
Tech:	3,115 SF
<u>Warehouse:</u>	<u>5,252 SF</u>
Total:	14,652 SF

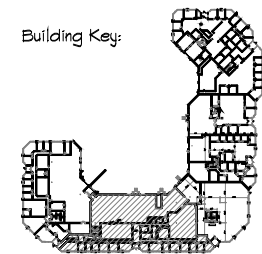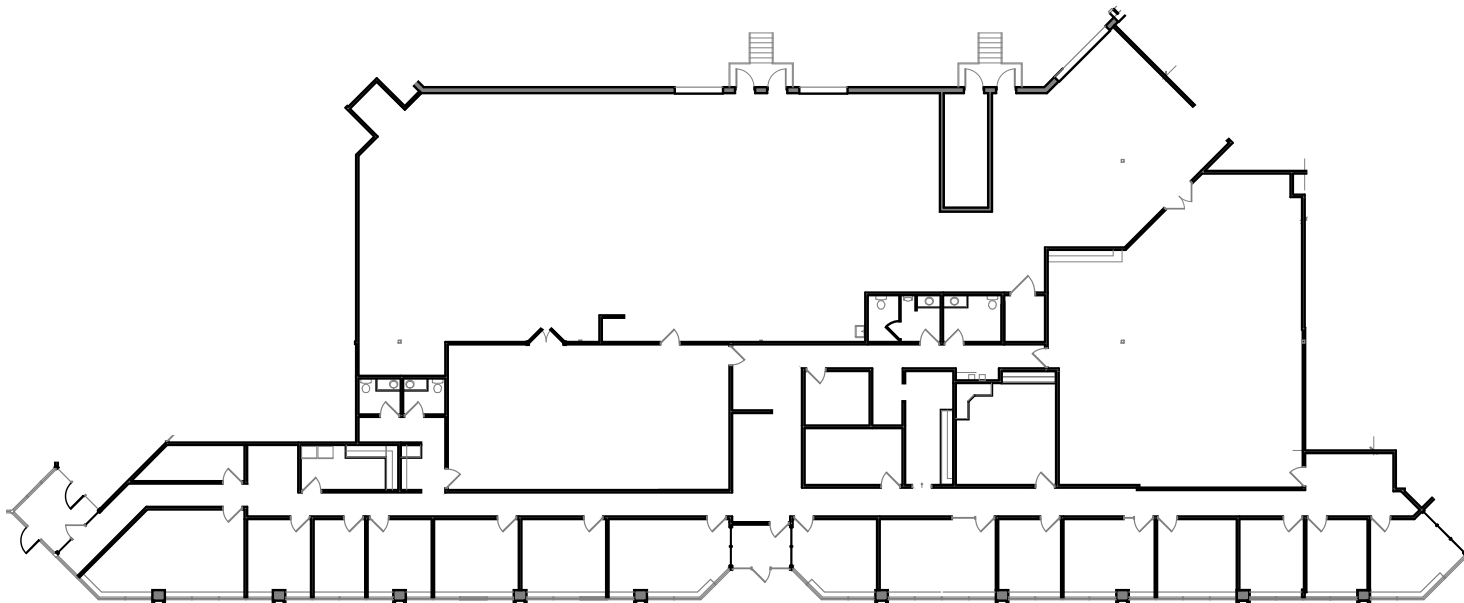

Leasing contacts:

JOE OWEN
952 897 7888
joe.owen@colliers.com

CORBIN CHAPMAN
952 374 5811
corbin.chapman@colliers.com

Owned by:

